


Scheme E Cross Section

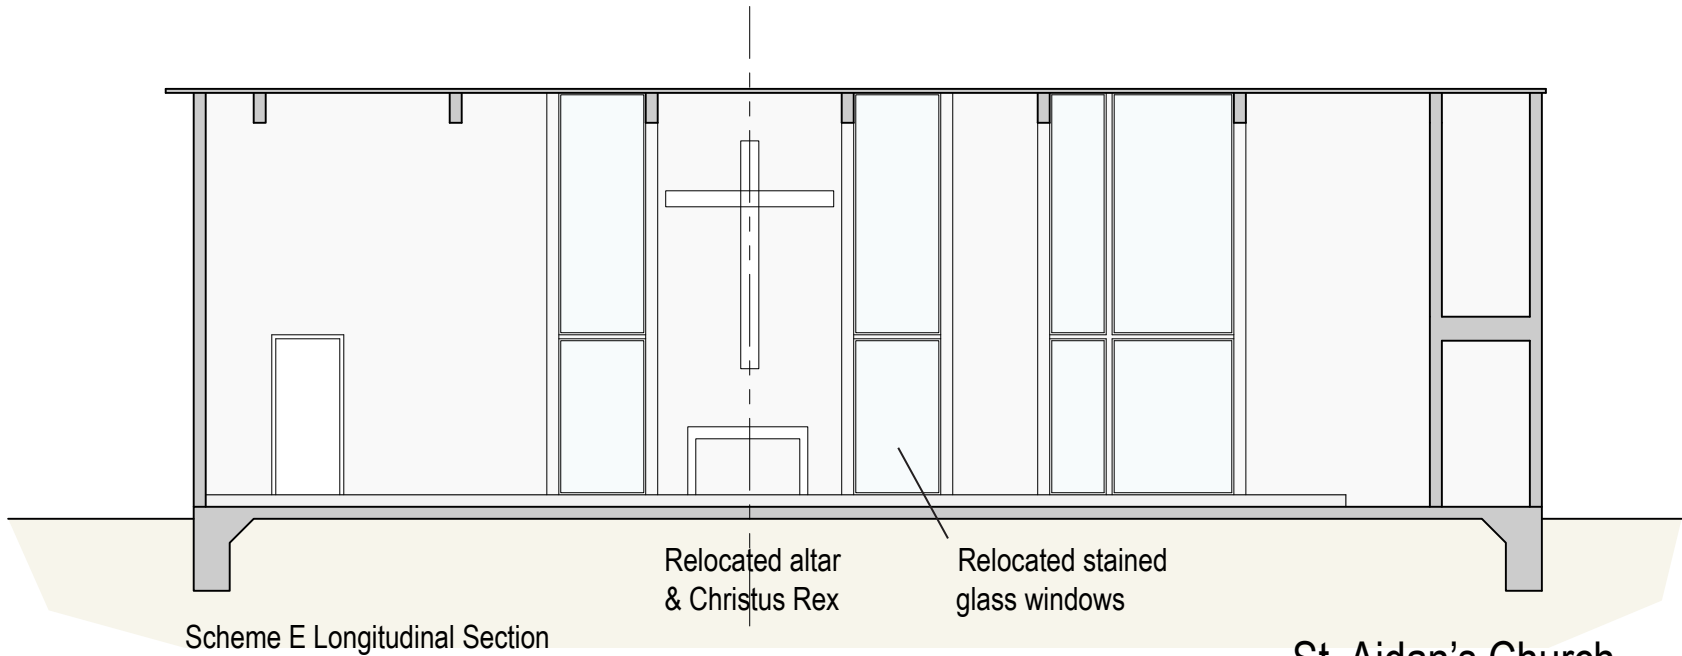

Scheme E Longitudinal Section

Relocated altar
& Christus Rex

Relocated stained
glass windows

St. Aidan's Church

Cory Buckner Architect, July 14, 2009